


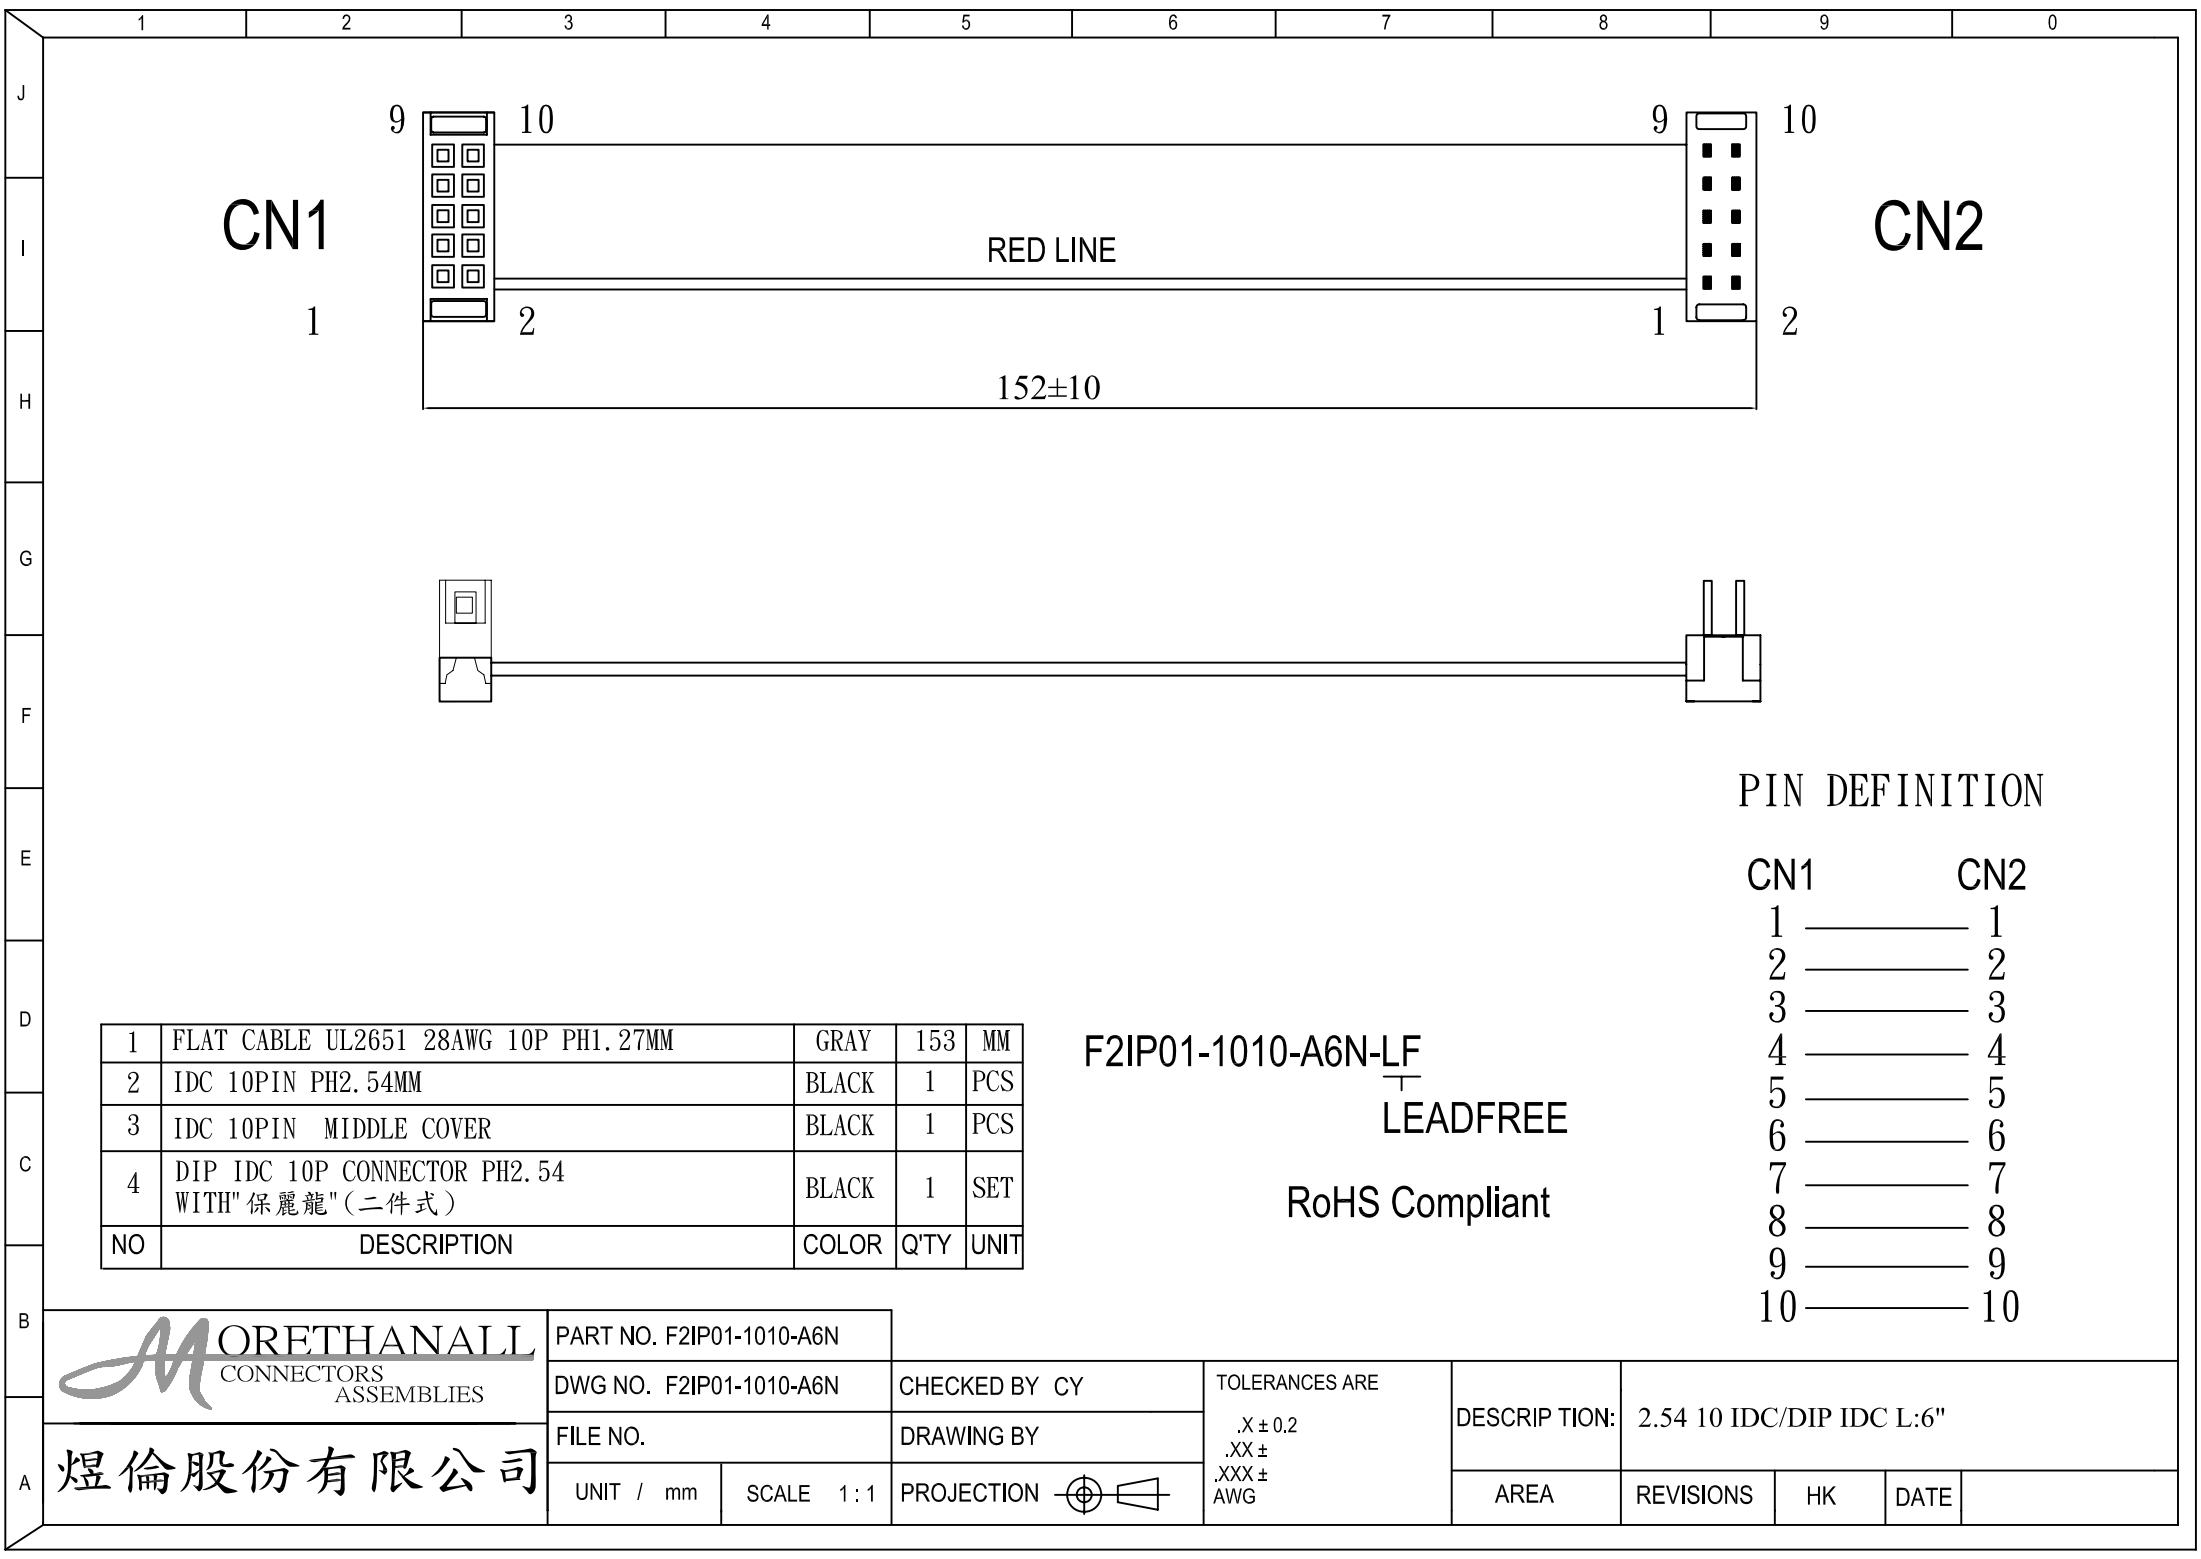

CN1

CN2

RED LINE

152±10

PIN DEFINITION

CN1	CN2
1	1
2	2
3	3
4	4
5	5
6	6
7	7
8	8
9	9
10	10

1	FLAT CABLE UL2651 28AWG 10P PH1.27MM	GRAY	153	MM
2	IDC 10PIN PH2.54MM	BLACK	1	PCS
3	IDC 10PIN MIDDLE COVER	BLACK	1	PCS
4	DIP IDC 10P CONNECTOR PH2.54 WITH"保麗龍"(二件式)	BLACK	1	SET
NO	DESCRIPTION	COLOR	Q'TY	UNIT

F2IP01-1010-A6N-LF
LEADFREE
RoHS Compliant



煜倫股份有限公司

PART NO. F2IP01-1010-A6N								
DWG NO. F2IP01-1010-A6N		CHECKED BY CY	TOLERANCES ARE .X ± 0.2 .XX ± .XXX ± AWG	DESCRIP TION:	2.54 10 IDC/DIP IDC L:6"			
FILE NO.		DRAWING BY						
UNIT / mm	SCALE 1:1	PROJECTION 		AREA	REVISIONS	HK	DATE	