
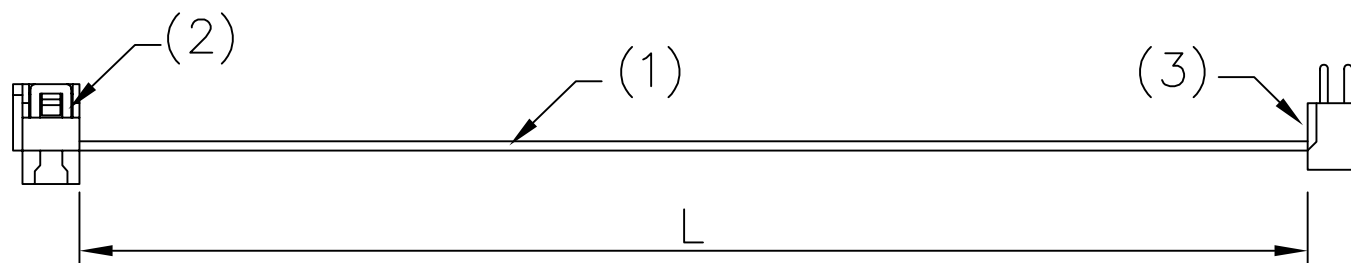


F-C2-10

RED LINE

IP01-C2-10

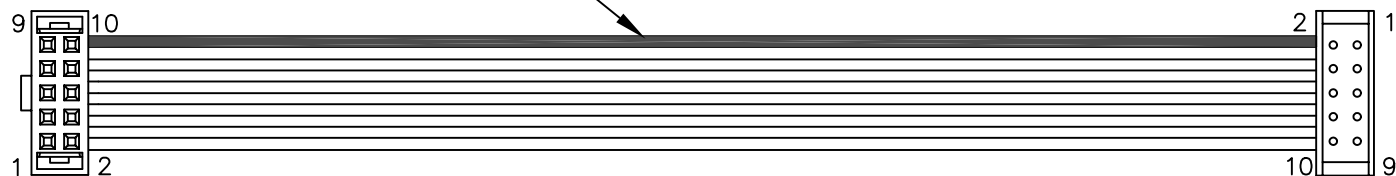

PIN ASSIGNMENT			LENGTH
10	RED	1	100±5
9	GRAY	2	
8	GRAY	3	
7	GRAY	4	
6	GRAY	5	
5	GRAY	6	
4	GRAY	7	
3	GRAY	8	
2	GRAY	9	
1	GRAY	10	

ITEM	DESCRIPTION
(1)	WIRE:UL2651 #28 PITCH:1.27mm VM-1 CSA 105℃ 300V FLAT CABLE 10C COLOR:GRAY
(2)	加工方式:IDC-SOCKET (2件式)(10P-2.54mm)*1 = F-C210
(3)	加工方式:DIP-PLUG(10P-2.54mm)*1 = IP01-C2-10

MORETHANALL
CONNECTORS
ASSEMBLIES

煜倫有限公司

PART NO. F2IP01-1010C1E-A10C

DWG NO. F2IP01-1010C1E-A10C

FILE NO.


UNIT / mm

SCALE 1:1

CHECKED BY CY

DRAWING BY

PROJECTION

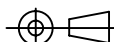

TOLERANCES ARE

.X ± 0.2
.XX ±
.XXX ±
AWG

DESCRIPTION:

AREA

REVISIONS

HK

DATE