


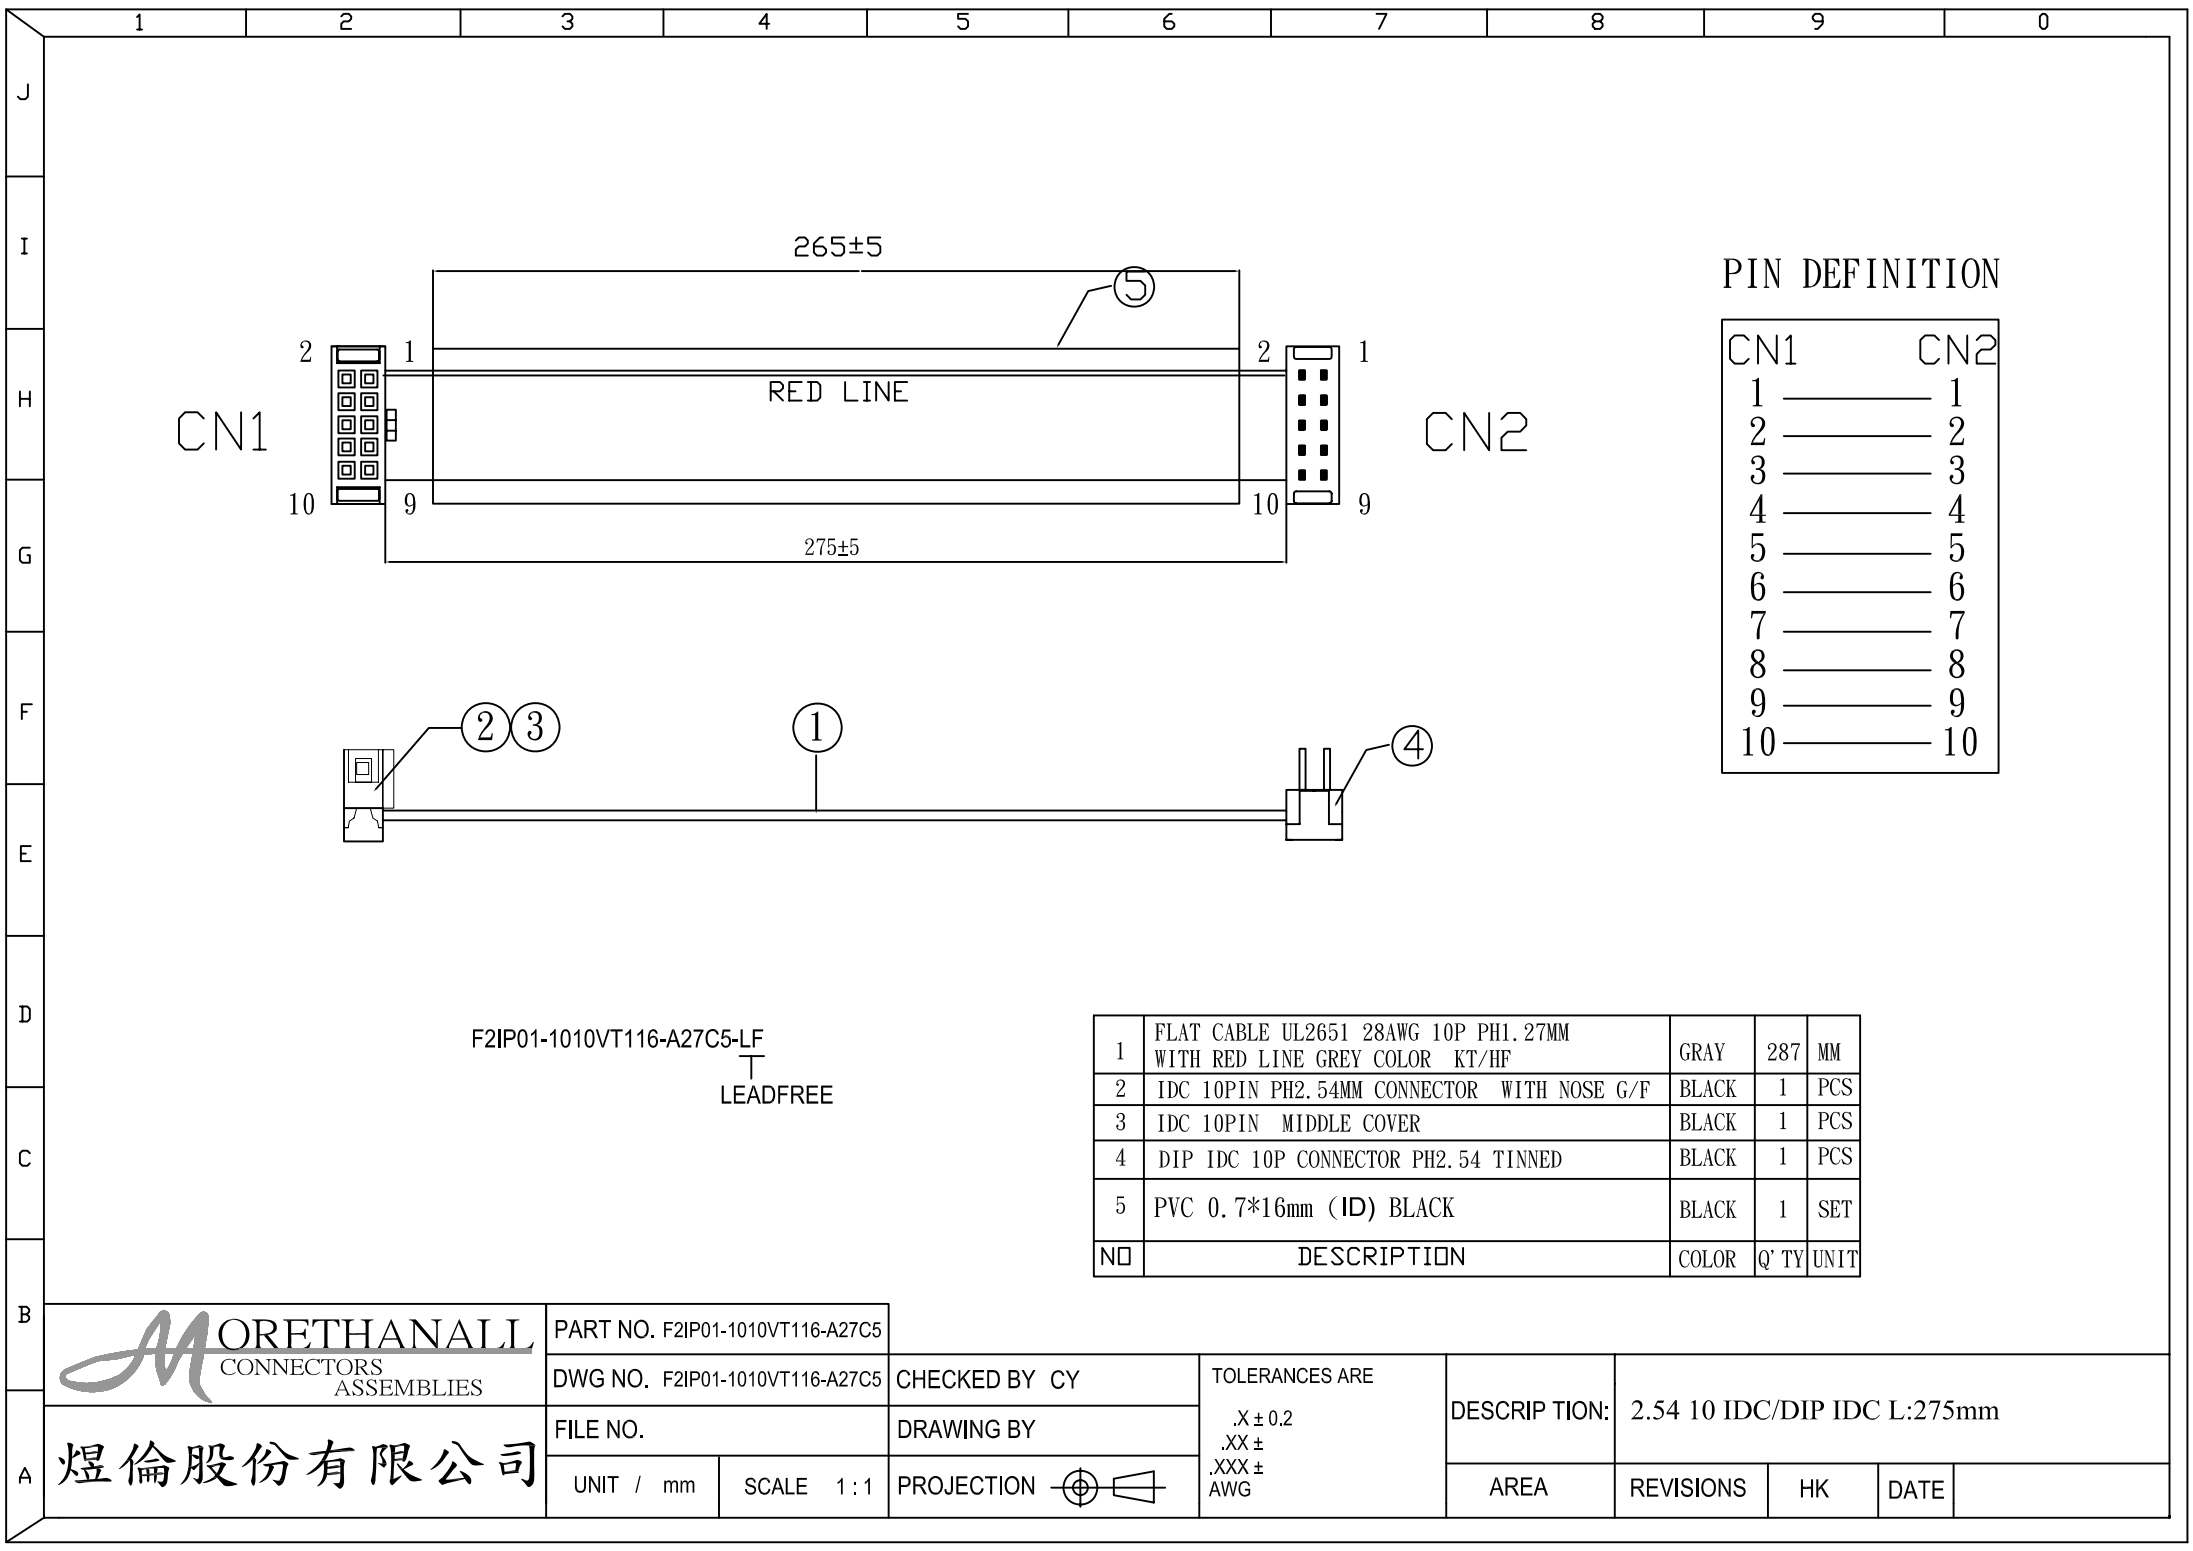

PIN DEFINITION

CN1	CN2
1	1
2	2
3	3
4	4
5	5
6	6
7	7
8	8
9	9
10	10

F2IP01-1010VT116-A27C5-LF
LEADFREE

1	FLAT CABLE UL2651 28AWG 10P PH1.27MM WITH RED LINE GREY COLOR KT/HF	GRAY	287	MM
2	IDC 10PIN PH2.54MM CONNECTOR WITH NOSE G/F	BLACK	1	PCS
3	IDC 10PIN MIDDLE COVER	BLACK	1	PCS
4	DIP IDC 10P CONNECTOR PH2.54 TINNED	BLACK	1	PCS
5	PVC 0.7*16mm (ID) BLACK	BLACK	1	SET
NO	DESCRIPTION	COLOR	Q' TY	UNIT



PART NO. F2IP01-1010VT116-A27C5

DWG NO. F2IP01-1010VT116-A27C5

FILE NO.


UNIT / mm

SCALE 1:1

CHECKED BY CY

DRAWING BY

PROJECTION

 

TOLERANCES ARE

.X ± 0.2
.XX ±
.XXX ±
AWG

DESCRIP TION:

2.54 10 IDC/DIP IDC L:275mm

AREA

REVISIONS

HK

DATE

煜倫股份有限公司