


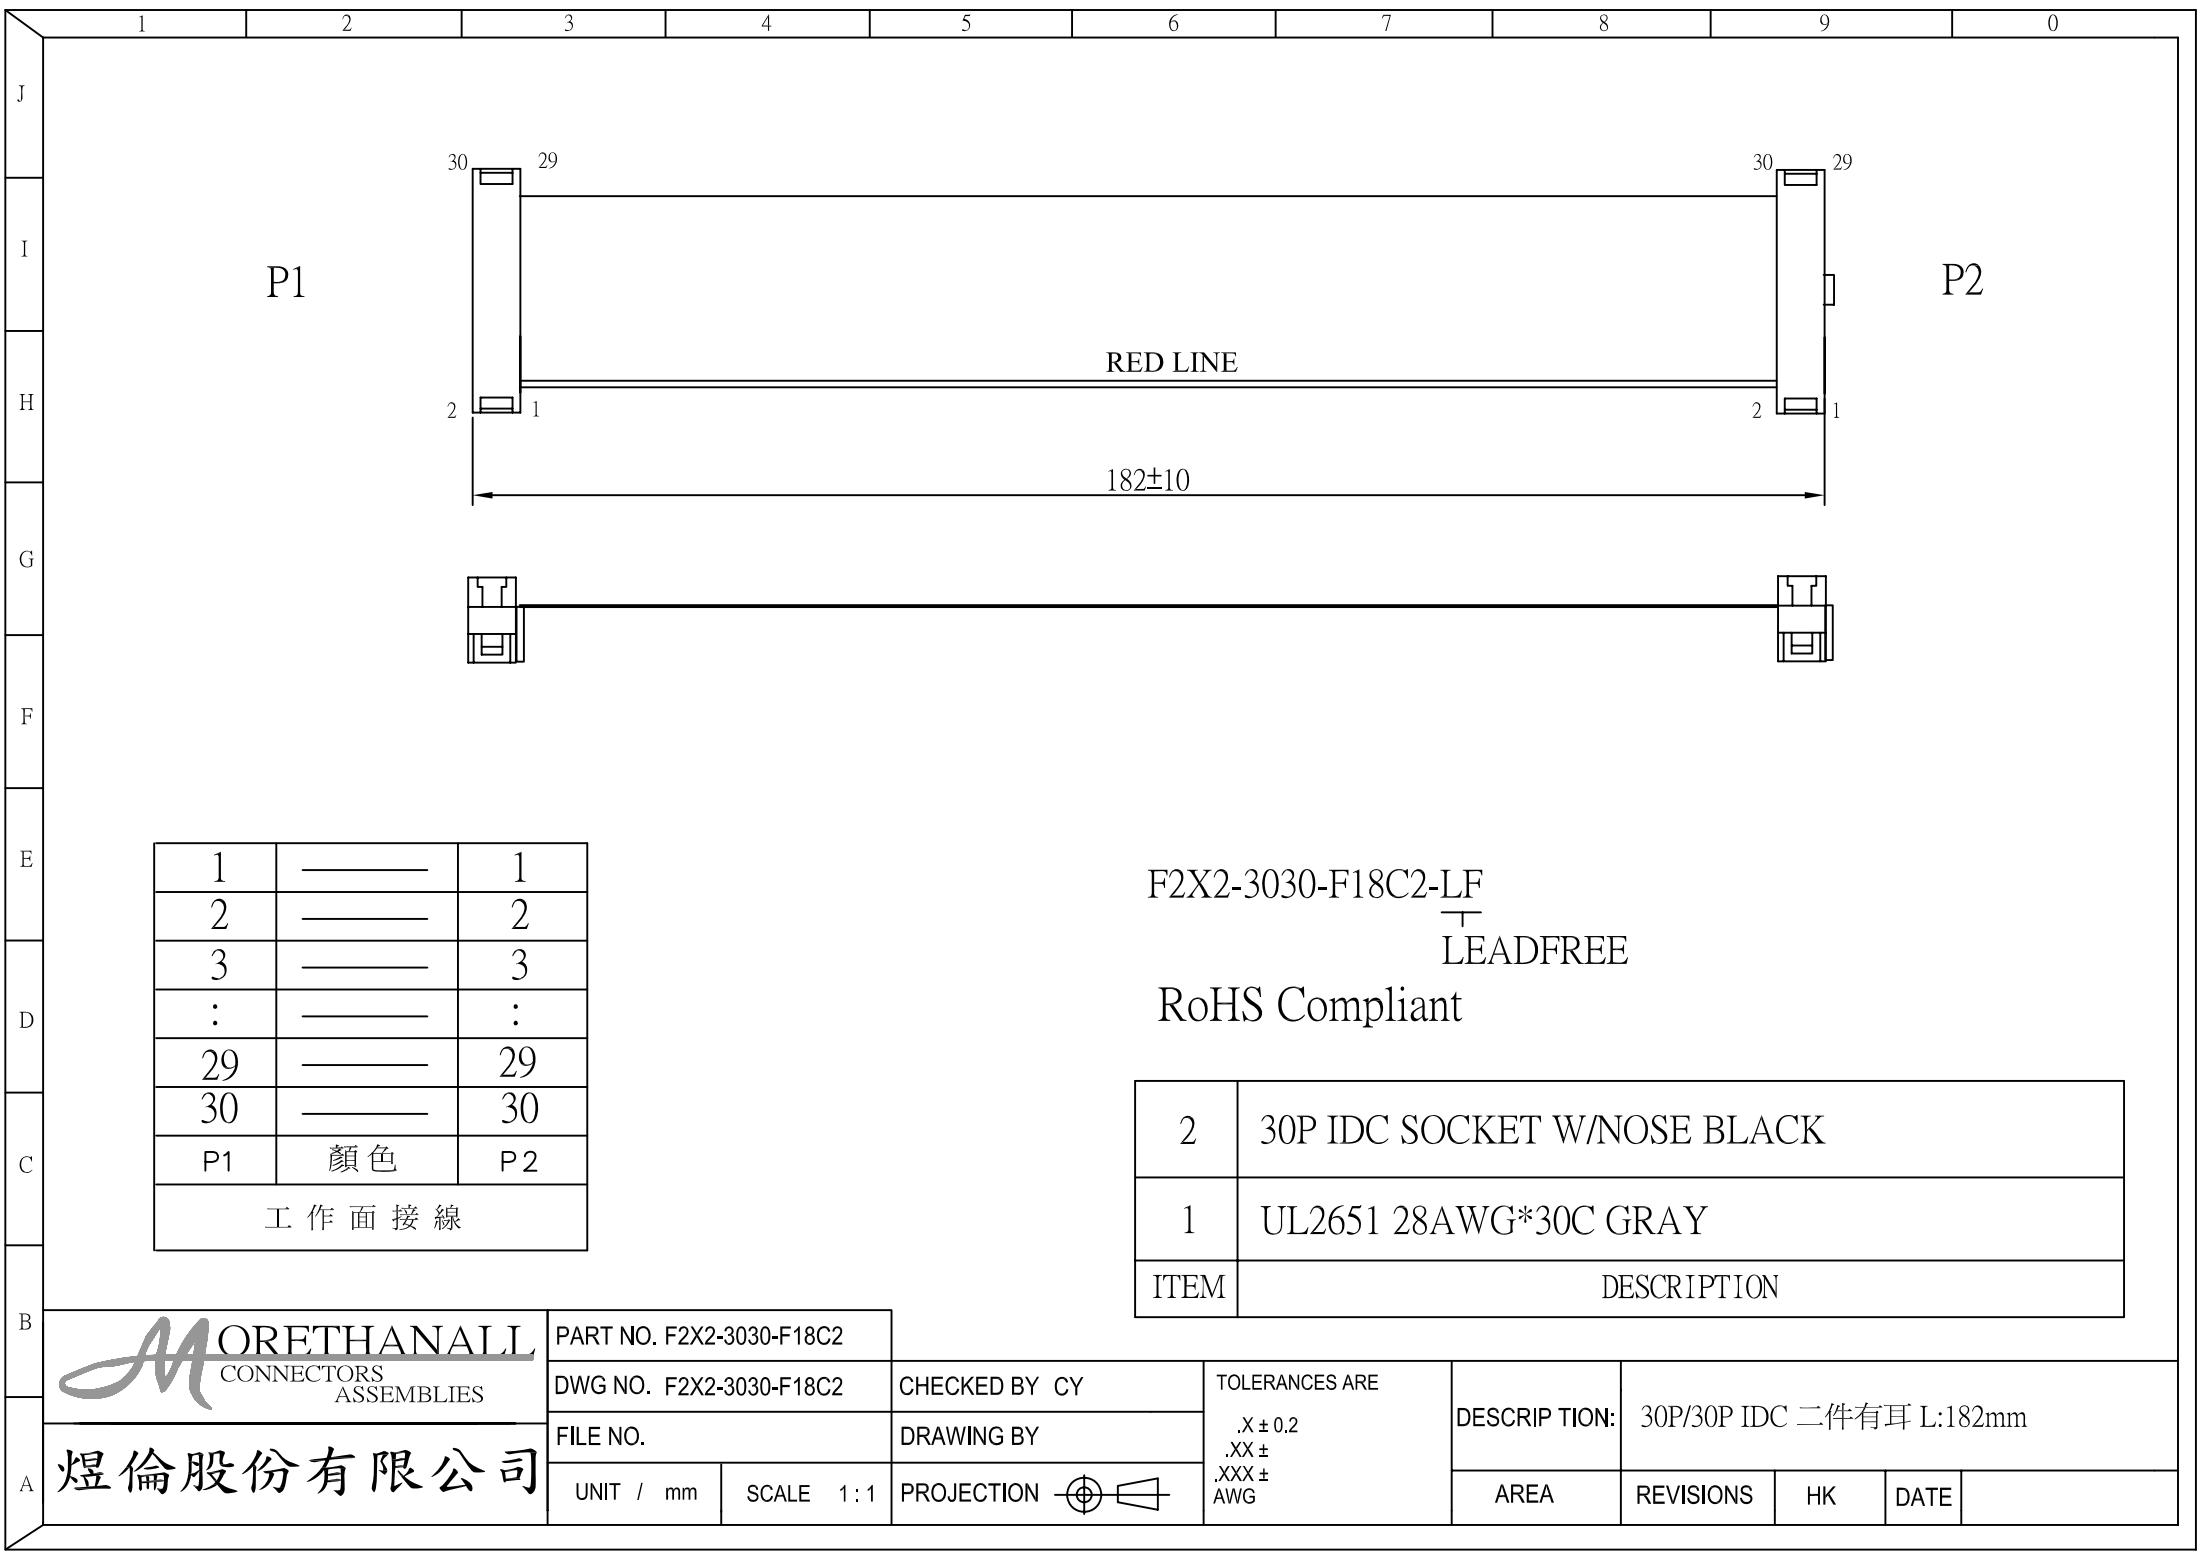

P1

P2

RED LINE

182±10

1	———	1
2	———	2
3	———	3
:	———	:
29	———	29
30	———	30
P1	顏色	P2
工作面接線		

F2X2-3030-F18C2-LF
LEADFREE
RoHS Compliant

2	30P IDC SOCKET W/NOSE BLACK
1	UL2651 28AWG*30C GRAY
ITEM	DESCRIPTION

MORETHANALL
CONNECTORS
ASSEMBLIES

煜倫股份有限公司

PART NO. F2X2-3030-F18C2									
DWG NO. F2X2-3030-F18C2		CHECKED BY CY	TOLERANCES ARE .X ± 0.2 .XX ± .XXX ± AWG	DESCRIP TION:	30P/30P IDC 二件有耳 L:182mm				
FILE NO.		DRAWING BY							
UNIT / mm	SCALE 1:1	PROJECTION 		AREA	REVISIONS	HK	DATE		