


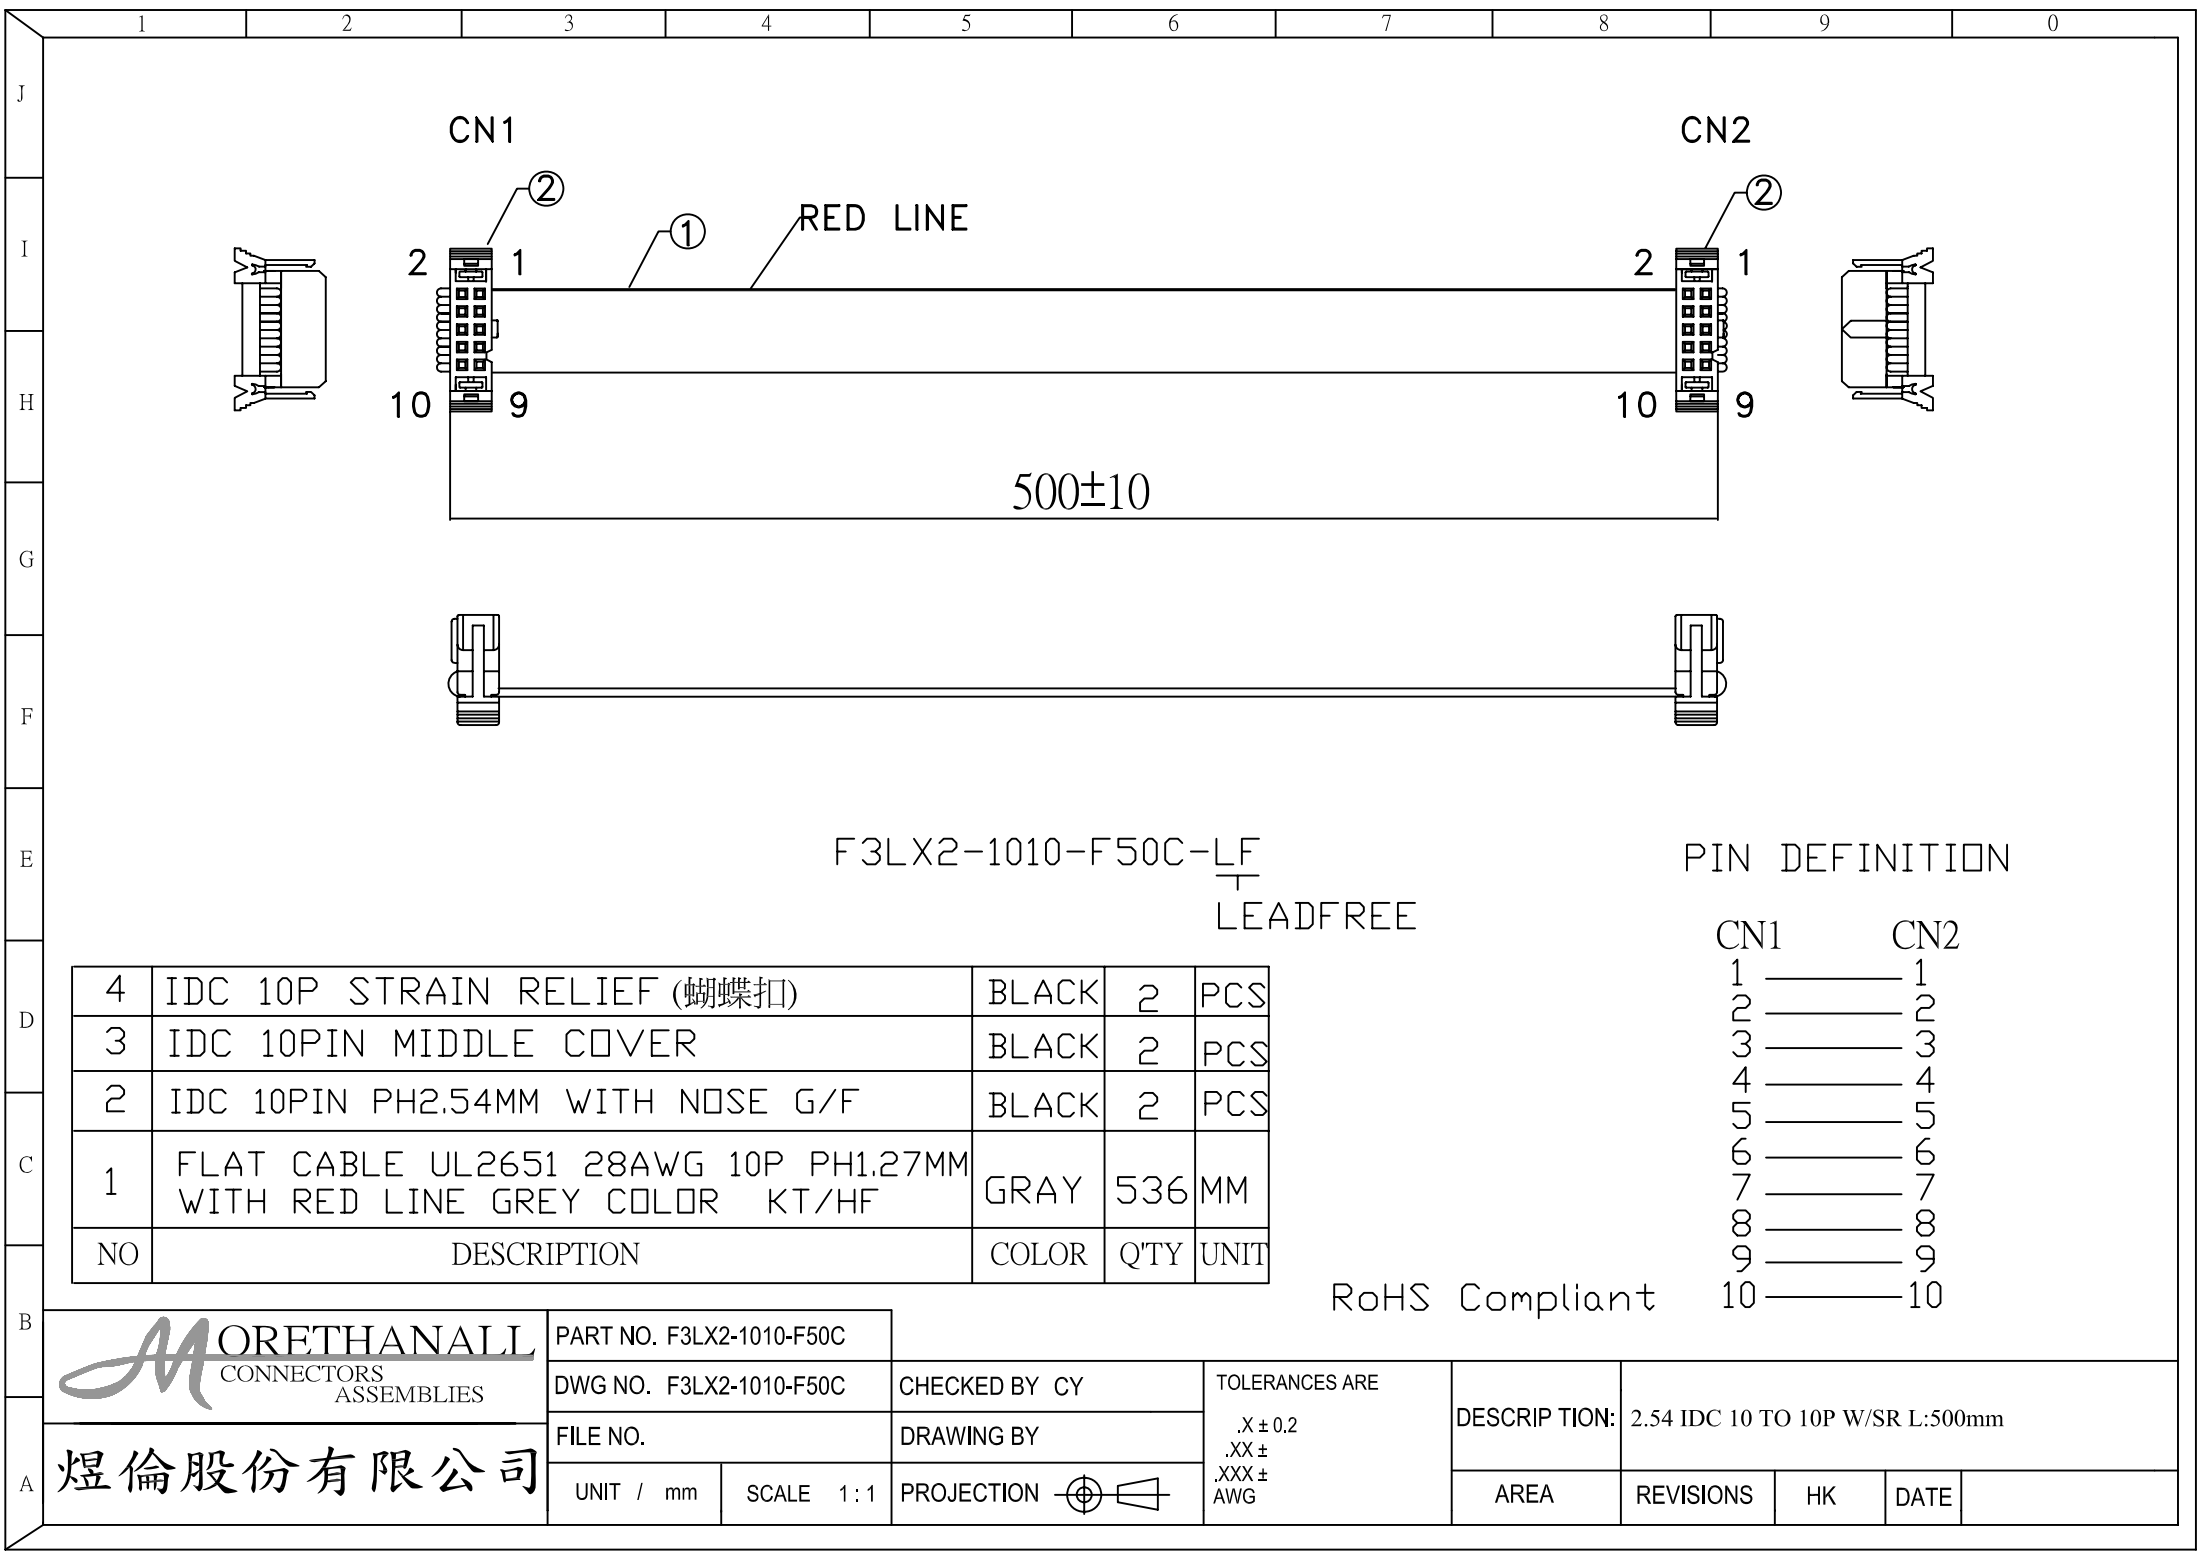

F3LX2-1010-F50C-LF
LEADFREE

PIN DEFINITION

CN1	CN2
1	1
2	2
3	3
4	4
5	5
6	6
7	7
8	8
9	9
10	10

RoHS Compliant

4	IDC 10P STRAIN RELIEF (蝴蝶扣)	BLACK	2	PCS
3	IDC 10PIN MIDDLE COVER	BLACK	2	PCS
2	IDC 10PIN PH2.54MM WITH NOSE G/F	BLACK	2	PCS
1	FLAT CABLE UL2651 28AWG 10P PH1.27MM WITH RED LINE GREY COLOR KT/HF	GRAY	536	MM
NO	DESCRIPTION	COLOR	Q'TY	UNIT



PART NO. F3LX2-1010-F50C

DWG NO. F3LX2-1010-F50C

FILE NO.


UNIT / mm

SCALE 1:1

CHECKED BY CY

DRAWING BY

PROJECTION

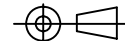

TOLERANCES ARE

.X ± 0.2
.XX ±
.XXX ±
AWG

DESCRIP TION:

2.54 IDC 10 TO 10P W/SR L:500mm

AREA

REVISIONS

HK

DATE

煜倫股份有限公司