


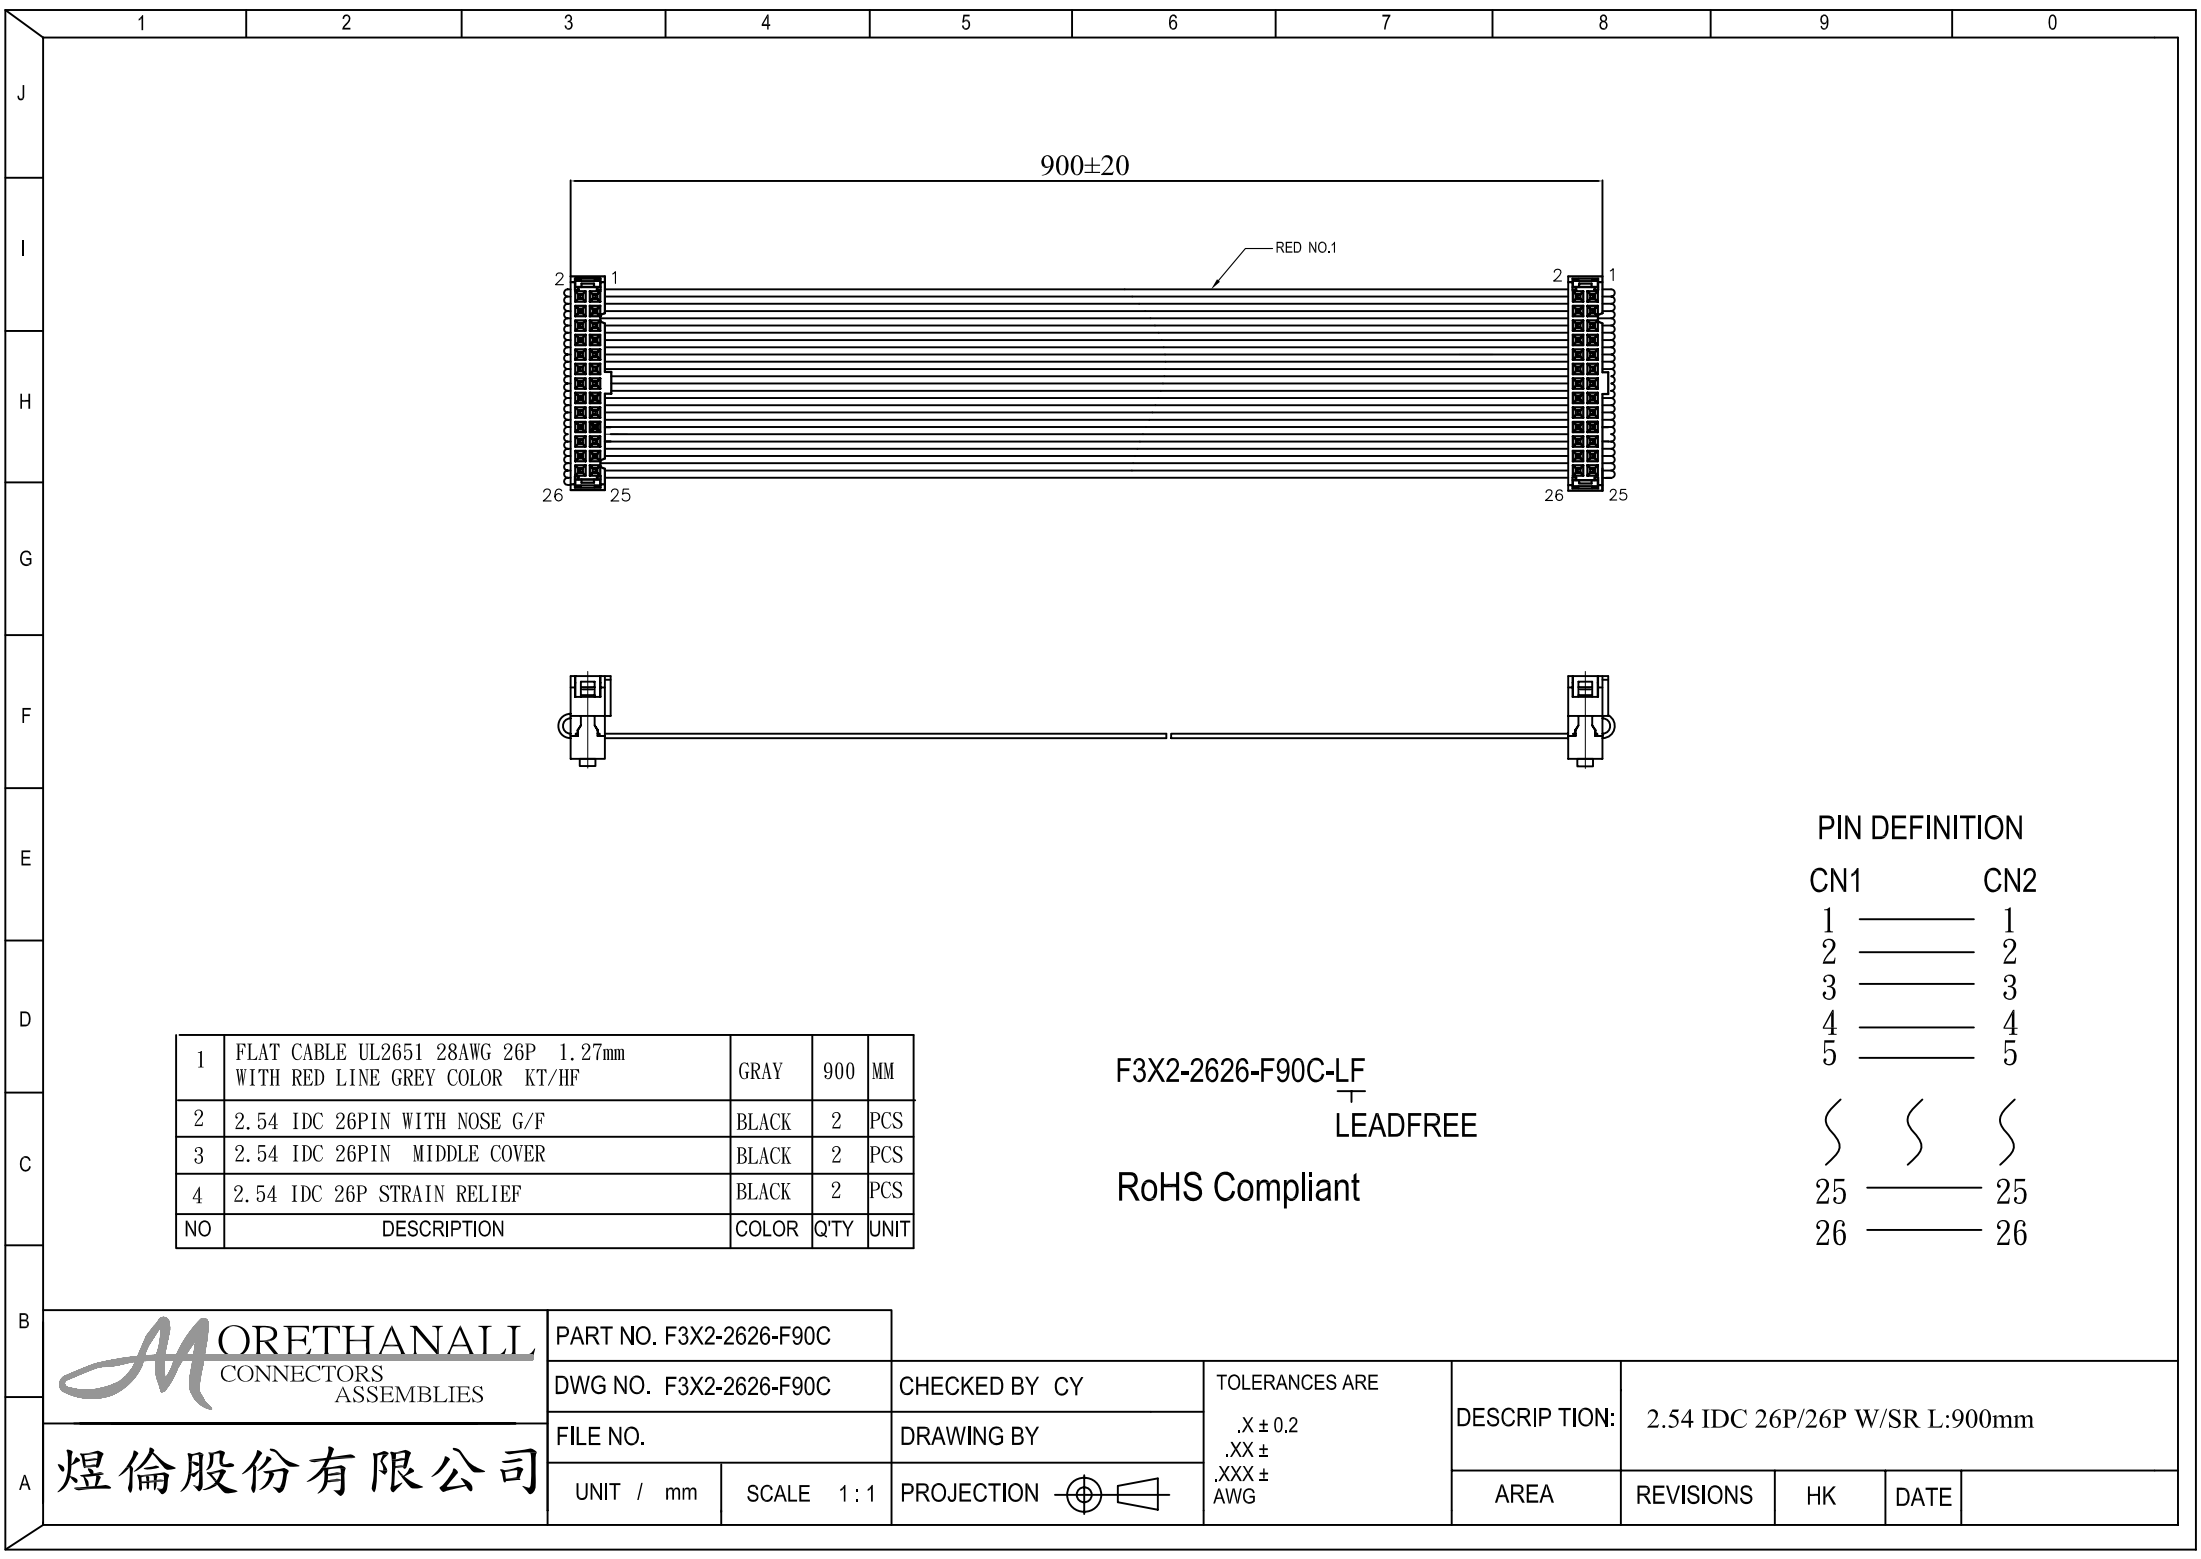

PIN DEFINITION

CN1		CN2
1	_____	1
2	_____	2
3	_____	3
4	_____	4
5	_____	5
⋮		⋮
25	_____	25
26	_____	26

1	FLAT CABLE UL2651 28AWG 26P 1.27mm WITH RED LINE GREY COLOR KT/HF	GRAY	900	MM
2	2.54 IDC 26PIN WITH NOSE G/F	BLACK	2	PCS
3	2.54 IDC 26PIN MIDDLE COVER	BLACK	2	PCS
4	2.54 IDC 26P STRAIN RELIEF	BLACK	2	PCS
NO	DESCRIPTION	COLOR	Q'TY	UNIT

F3X2-2626-F90C-LF
LEADFREE

RoHS Compliant

MORETHANALL
CONNECTORS
ASSEMBLIES

PART NO. F3X2-2626-F90C

DWG NO. F3X2-2626-F90C

CHECKED BY CY

FILE NO.

DRAWING BY

TOLERANCES ARE

.X ± 0.2
.XX ±
.XXX ±
AWG


DESCRIP TION:

2.54 IDC 26P/26P W/SR L:900mm

UNIT / mm

SCALE 1:1

PROJECTION

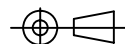

AREA

REVISIONS

HK

DATE

煜倫股份有限公司