
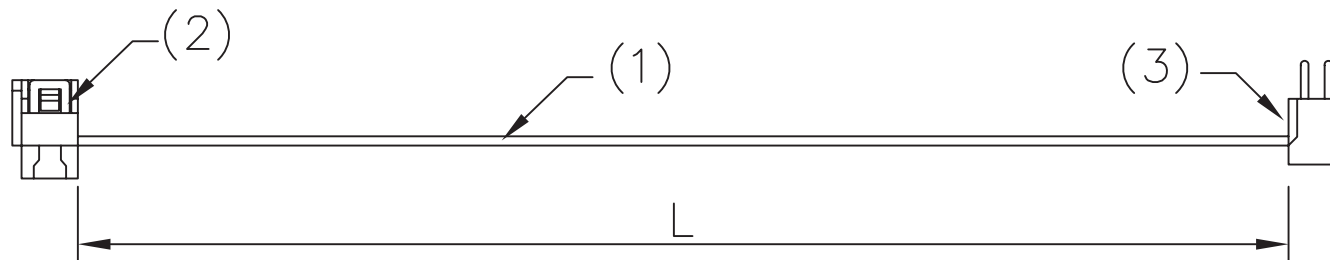


F-C2-14

RED LINE

IP01-C2-14

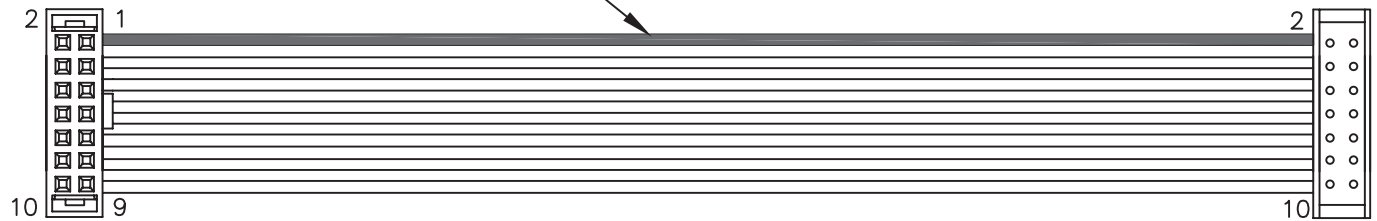

PIN ASSIGNMENT		LENGTH
1	RED	1
2	GRAY	2
3	GRAY	3
4	GRAY	4
5	GRAY	5
6	GRAY	6
7	GRAY	7
8	GRAY	8
9	GRAY	9
10	GRAY	10
		63.5±5

ITEM	DESCRIPTION
(1)	WIRE:UL2651 #28 PITCH:1.27mm VM-1 CSA 105°C 300V FLAT CABLE 14C COLOR:GRAY
(2)	加工方式:IDC-SOCKET (2件式)(10P-2.54mm)*1 = F-C214
(3)	加工方式:DIP-PLUG(10P-2.54mm)*1 = IP01-C2-14

RoHS Compliant

TOLERANCES ARE

MORETHANALL
PCB CONNECTORS
Cable ASSEMBLIES

DRAWING BY CY

CHECKED BY GENIUS

UNIT / mm


SCALE 1 : 1

DATE

SIZE A4

PJECTION

X.±
.X±
.XX±
.XXX±
ANG±

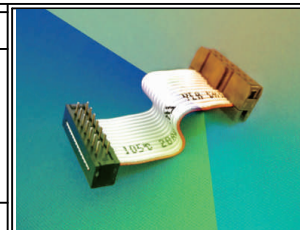

ORDER INFORMATION

F2IP01-1414-A2N5-LF

SERIES

LEADFREE

63.5mm

FEMALE TO MALE

14 PIN TO 14 PIN

煜倫股份有限公司

www.morethanall.com

DESCRIPTION: